



REPLACEMENT COMPONENTS CHART CELL AVENUE PUMP HOUSE

NO.	DESCRIPTION	ORDER
①	VACUUM RELIEF VALVE	CR 101 WATERMAN
②	REDUCER	6 9/16" WATERMAN
③	REDUCER 2	6 15/16" WATERMAN
④	GATE VALVE	WL 30:1 McCROMETER
⑤	REDUCER 3	8 1/4" WATERMAN
⑥	FLANGE	11 1/4" WATERMAN
⑦	FLOW METER	03-09188-6 McCROMETER
⑧	DISCHARGE HEAD	8H48-1 T WESTERN LANDROLLER
⑨	ELECTRICAL MOTOR	T998A WESTER LANDROLLER
⑩	FILTER	J-5 WESTER LANDROLLER


CELL AVENUE PUMP HOUSE CANON CITY, CO 81212

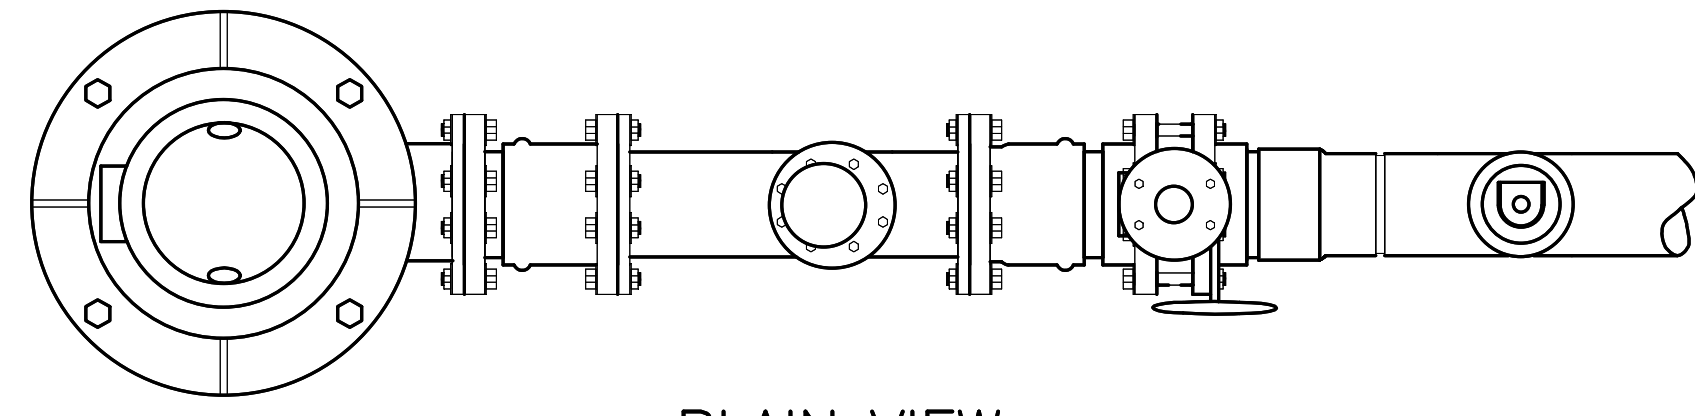

PLAIN VIEW
SCALE

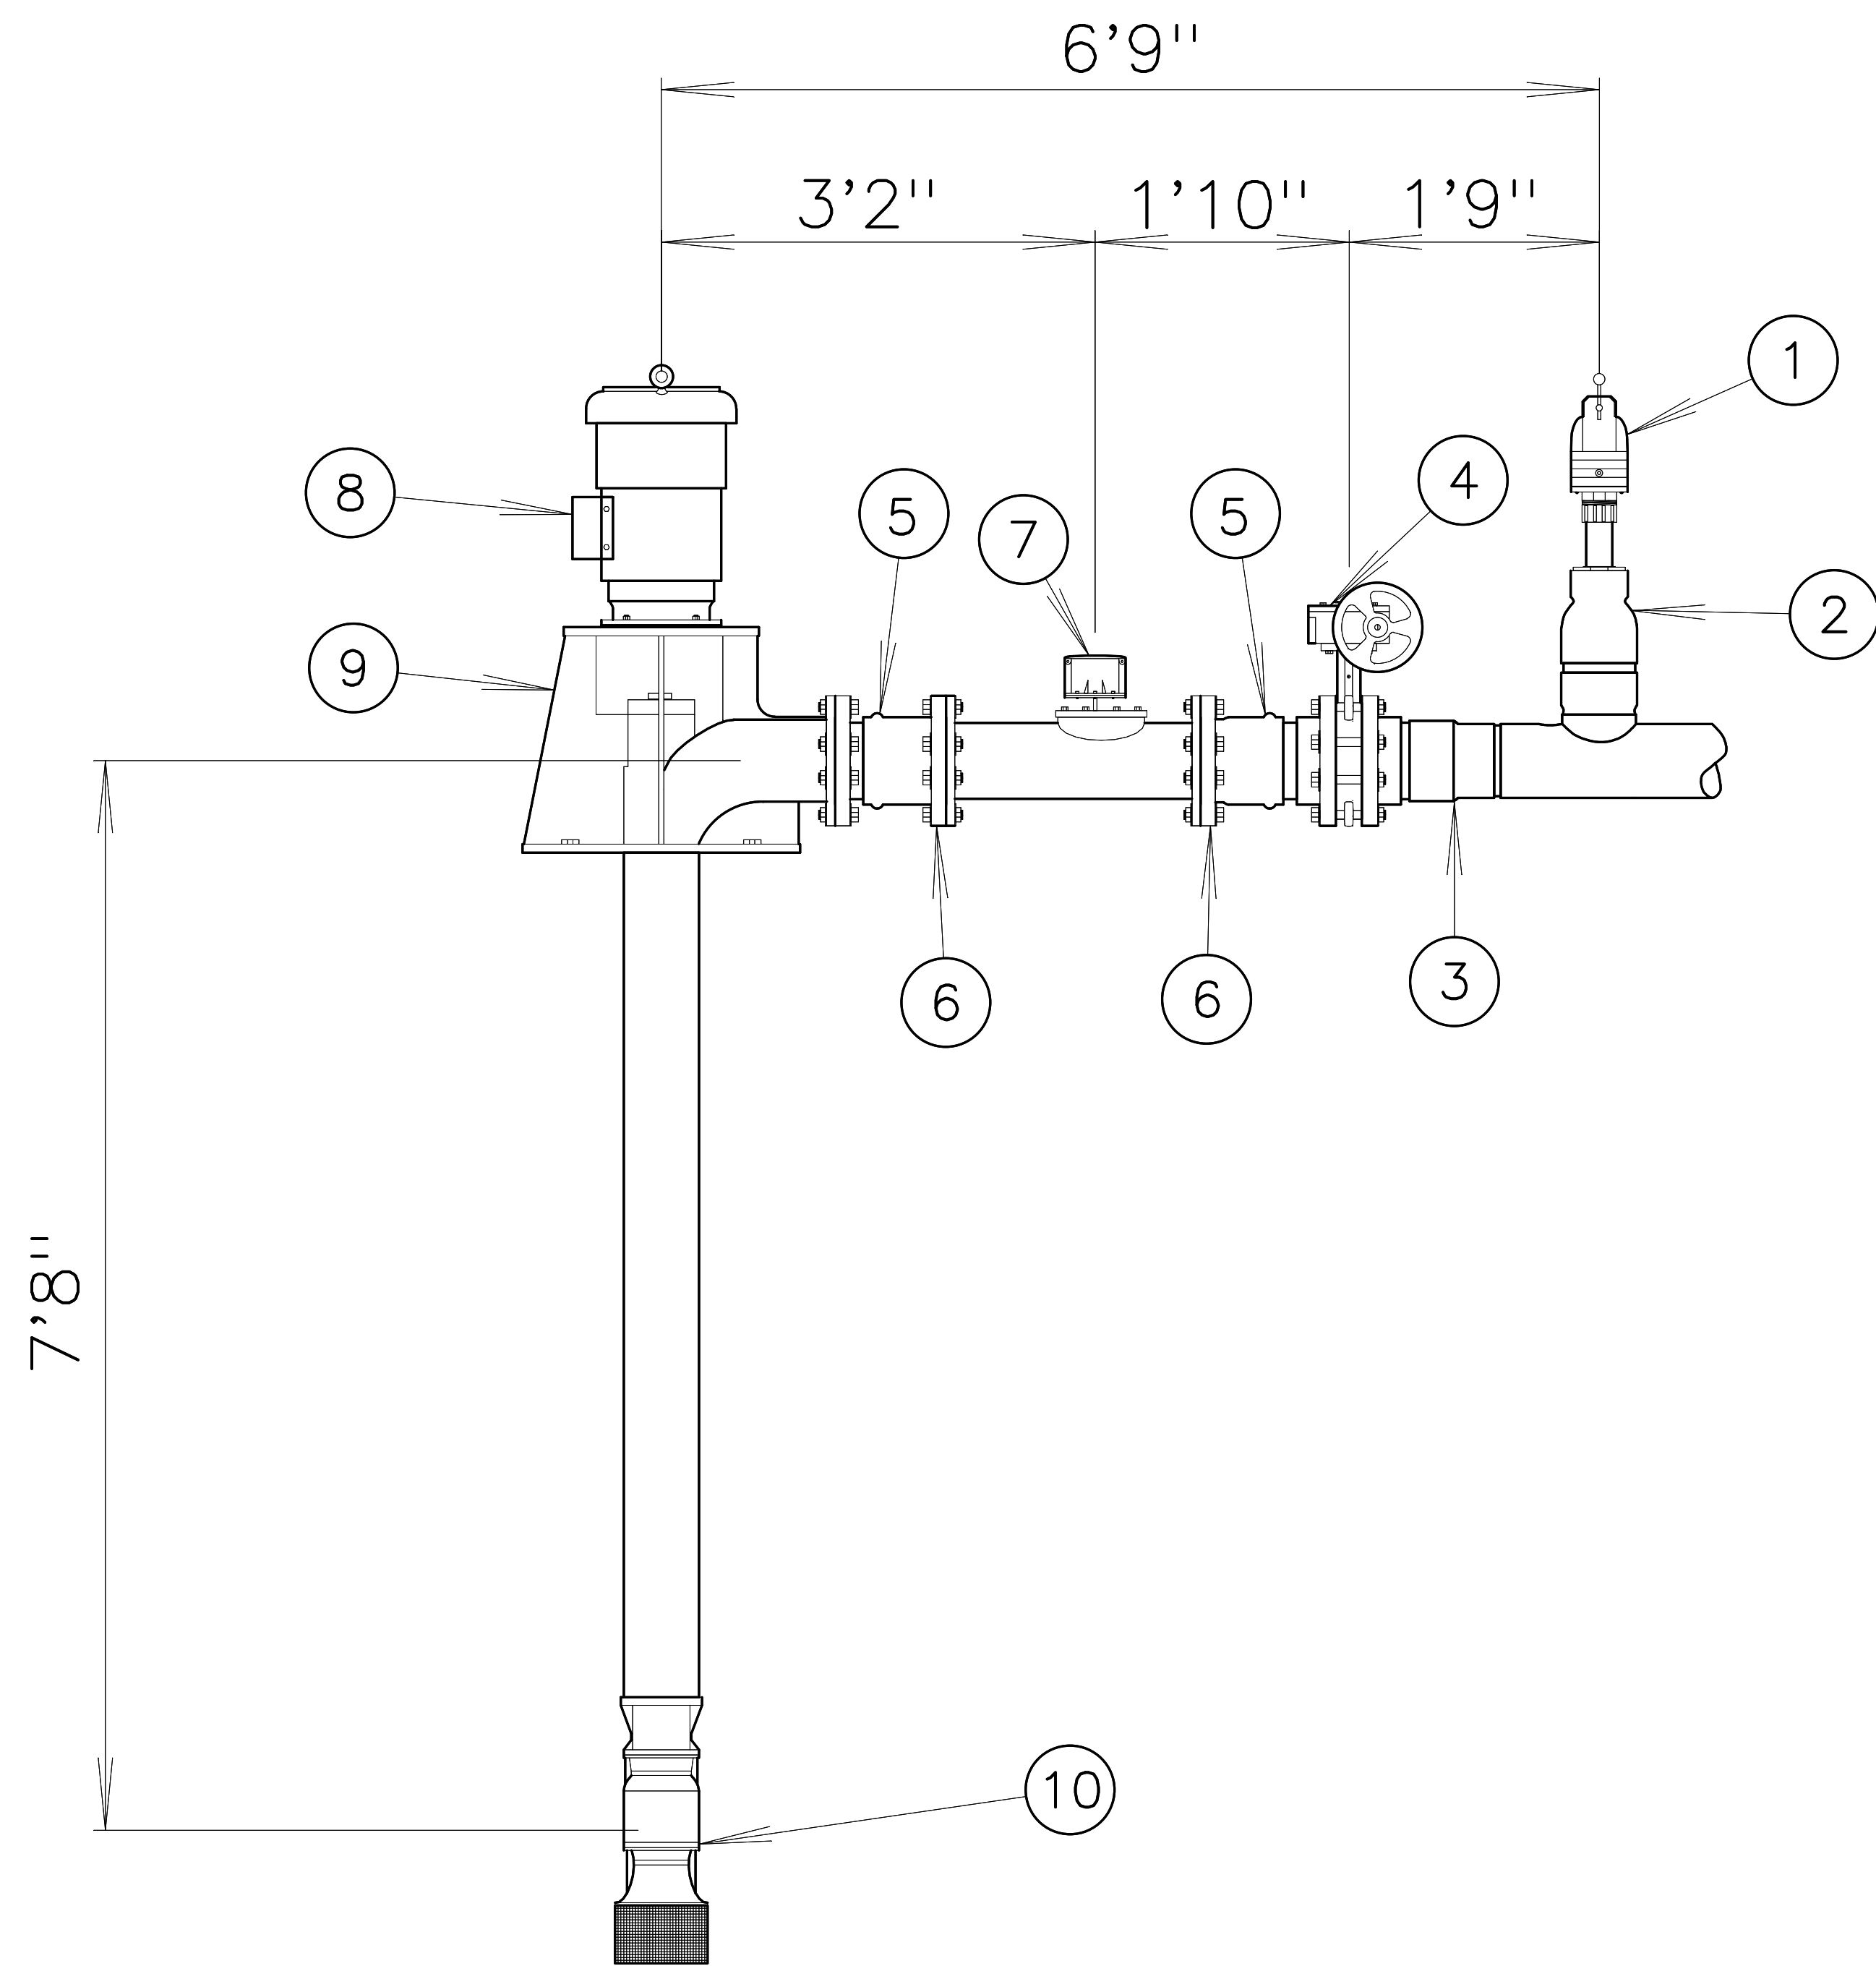

ELEVATION VIEW
SCALE: 1"=1'-0"

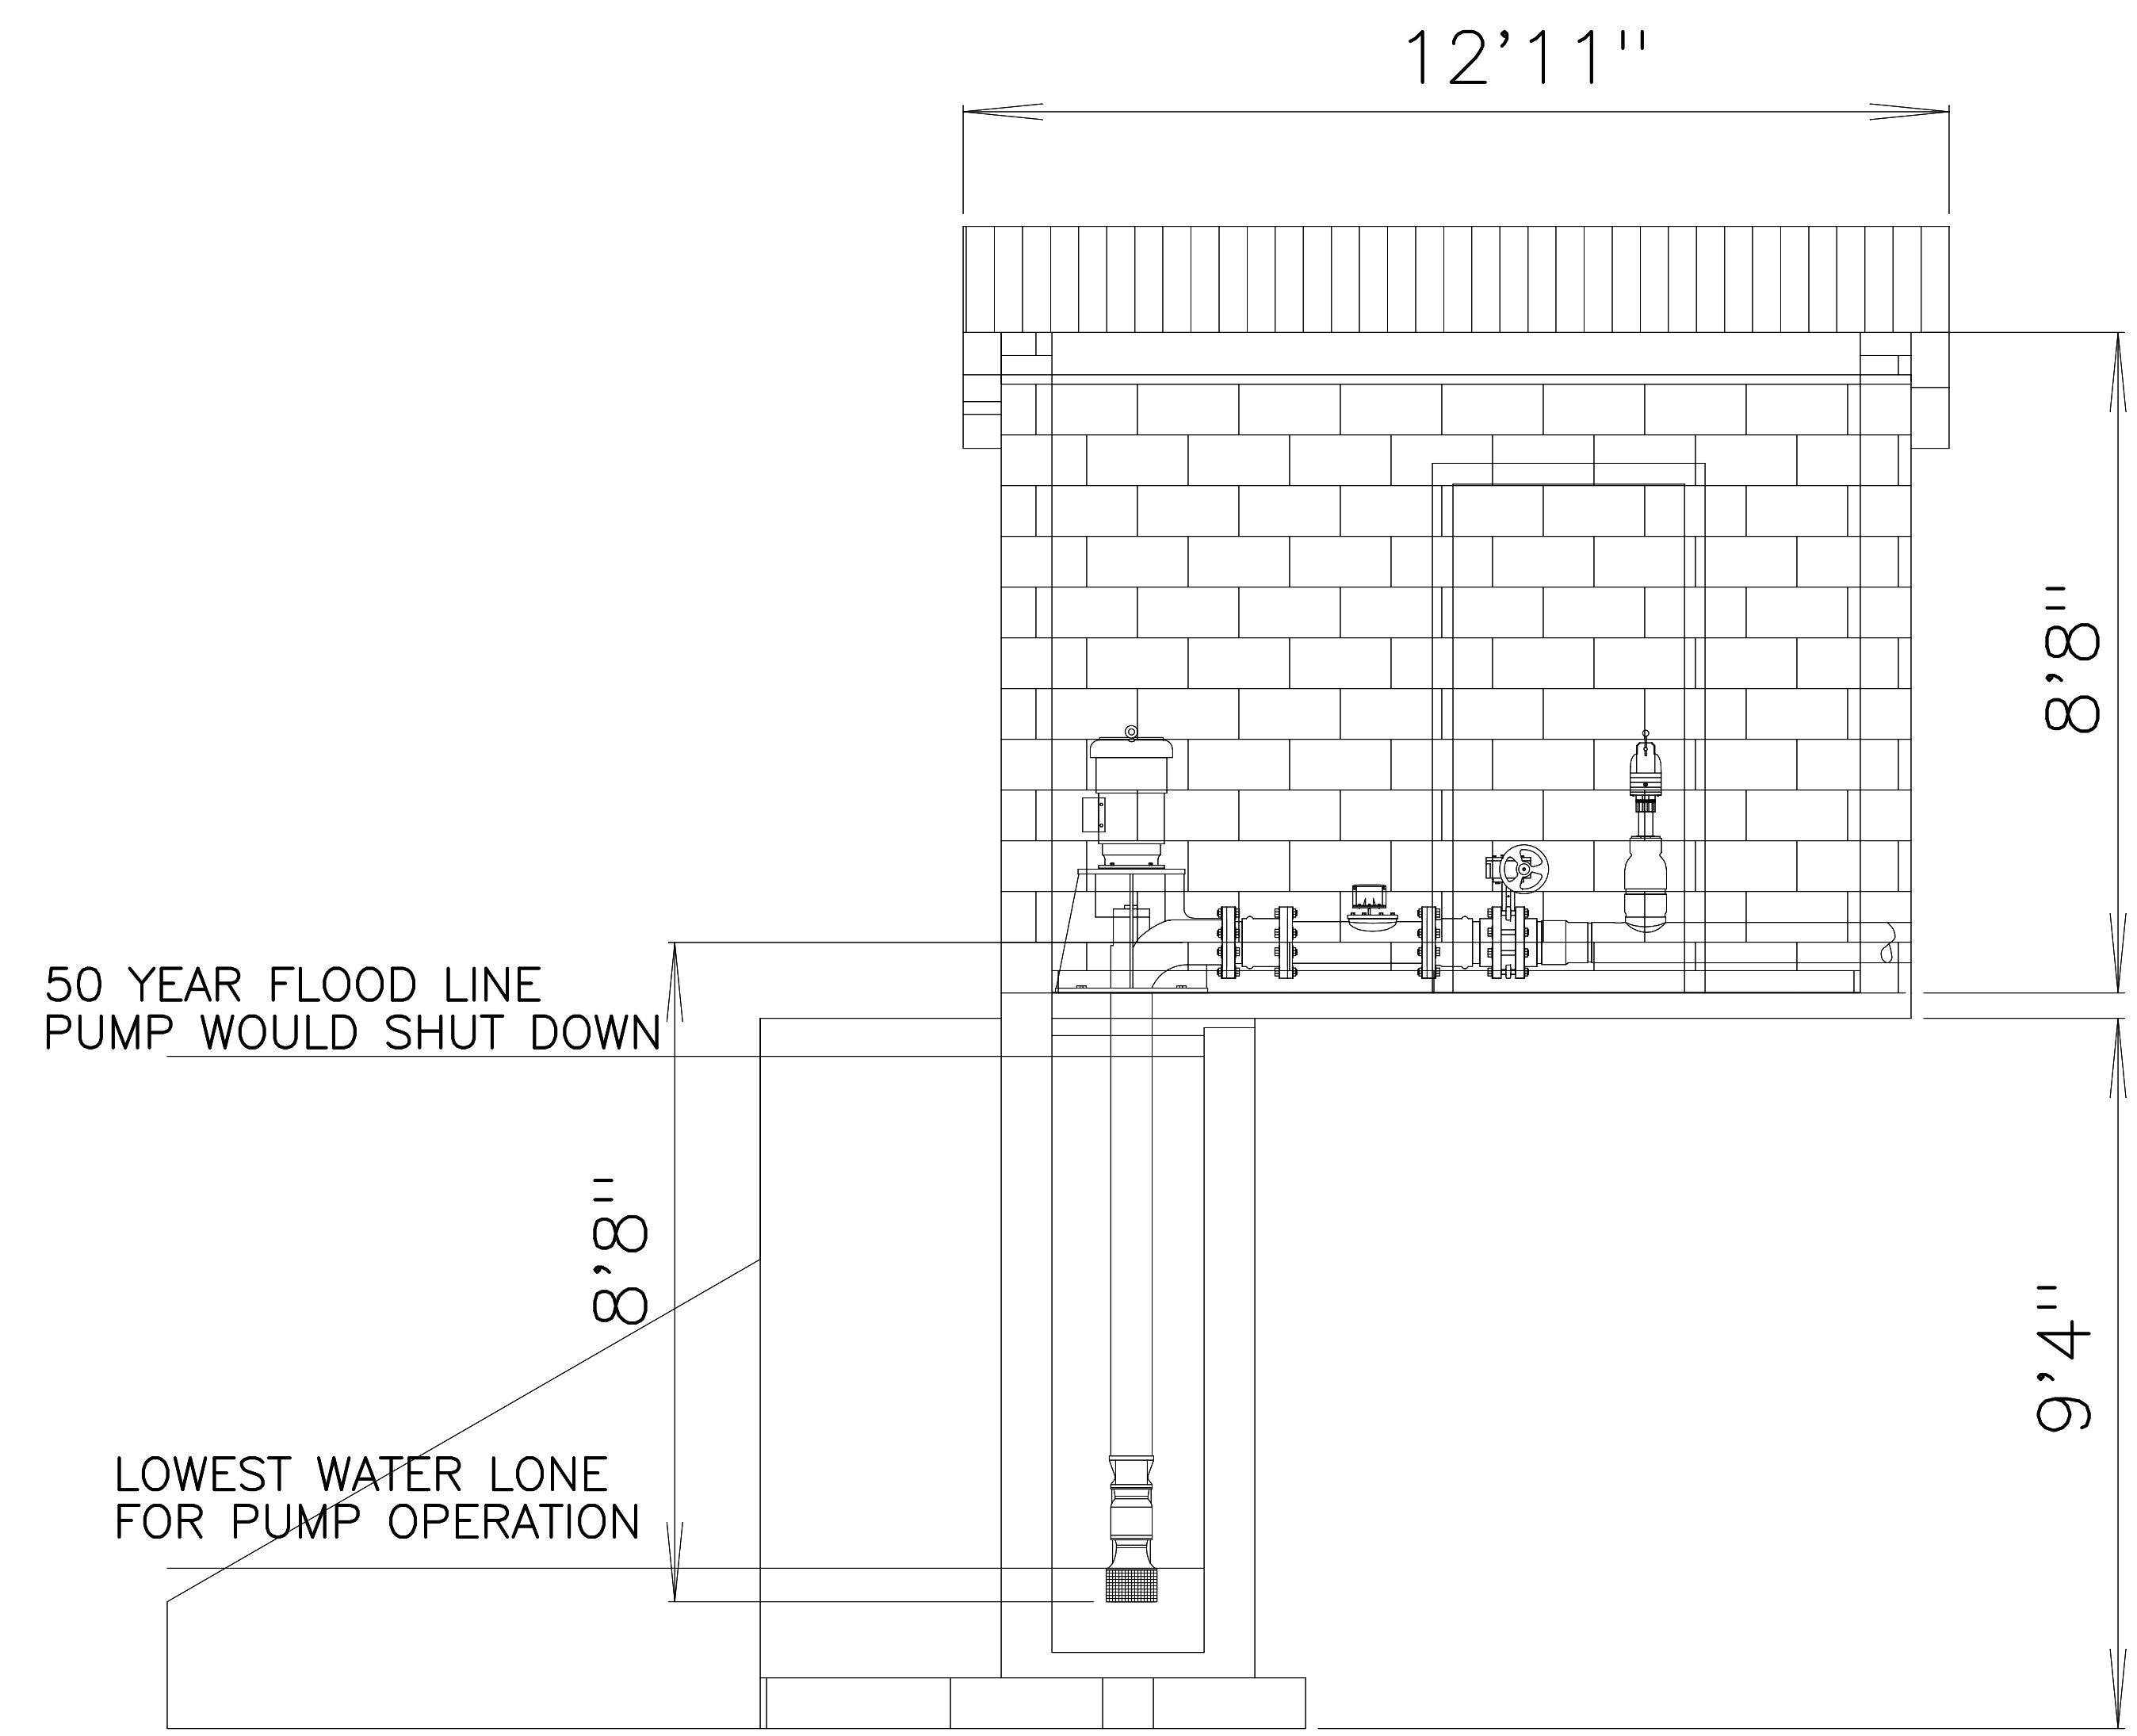

CELL AVENUE PUMP HOUSE
CROSS SECTION IN ELEVATION
SCALE: 1/2"=1'-0"

This drawing was prepared as an entry for the ADDA's (American Design Drafting Association's) 42nd Annual Drafting Contest and remains the property of the ADDA.
Reproduction of this drawing by any individual or organization is strictly forbidden without written permission of the ADDA.

ADDA National Design/Drafting Contest
Canon City High School
1313 College Ave
Canon City, CO 81212

CELL AVENUE
PUMP HOUSE

INSTRUCTOR
Mike Geesaman
geesamm@canoncitieschools.org
DRAWN
NICHOLAS ROMANG
Category/Division
BC-PIPE

SHEET NUMBER
3
OF 9 SHEETS