



REPLACEMENT COMPONENTS CHART CELL AVENUE PUMP HOUSE

NO.	DESCRIPTION	ORDER
①	VACUUM RELIEF VALVE	CR 101 WATERMAN
②	REDUCER	6 9/16" WATERMAN
③	REDUCER 2	6 15/16" WATERMAN
④	GATE VALVE	WL 30:1 McCROMETER
⑤	REDUCER 3	8 1/4" WATERMAN
⑥	FLANGE	11 1/4" WATERMAN
⑦	FLOW METER	03-09188-6 McCROMETER
⑧	DISCHARGE HEAD	8H48-1 T WESTERN LANDROLLER
⑨	ELECTRICAL MOTOR	T998A WESTER LANDROLLER
⑩	FILTER	J-5 WESTER LANDROLLER


# CELL AVENUE PUMP HOUSE CANON CITY, CO 81212

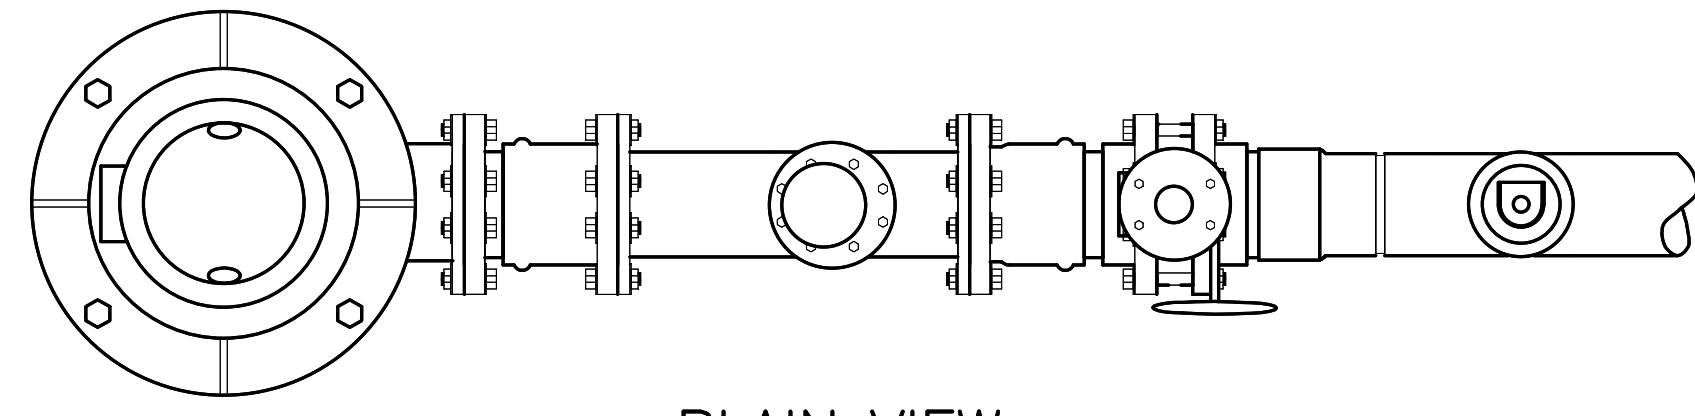

PLAIN VIEW  
SCALE

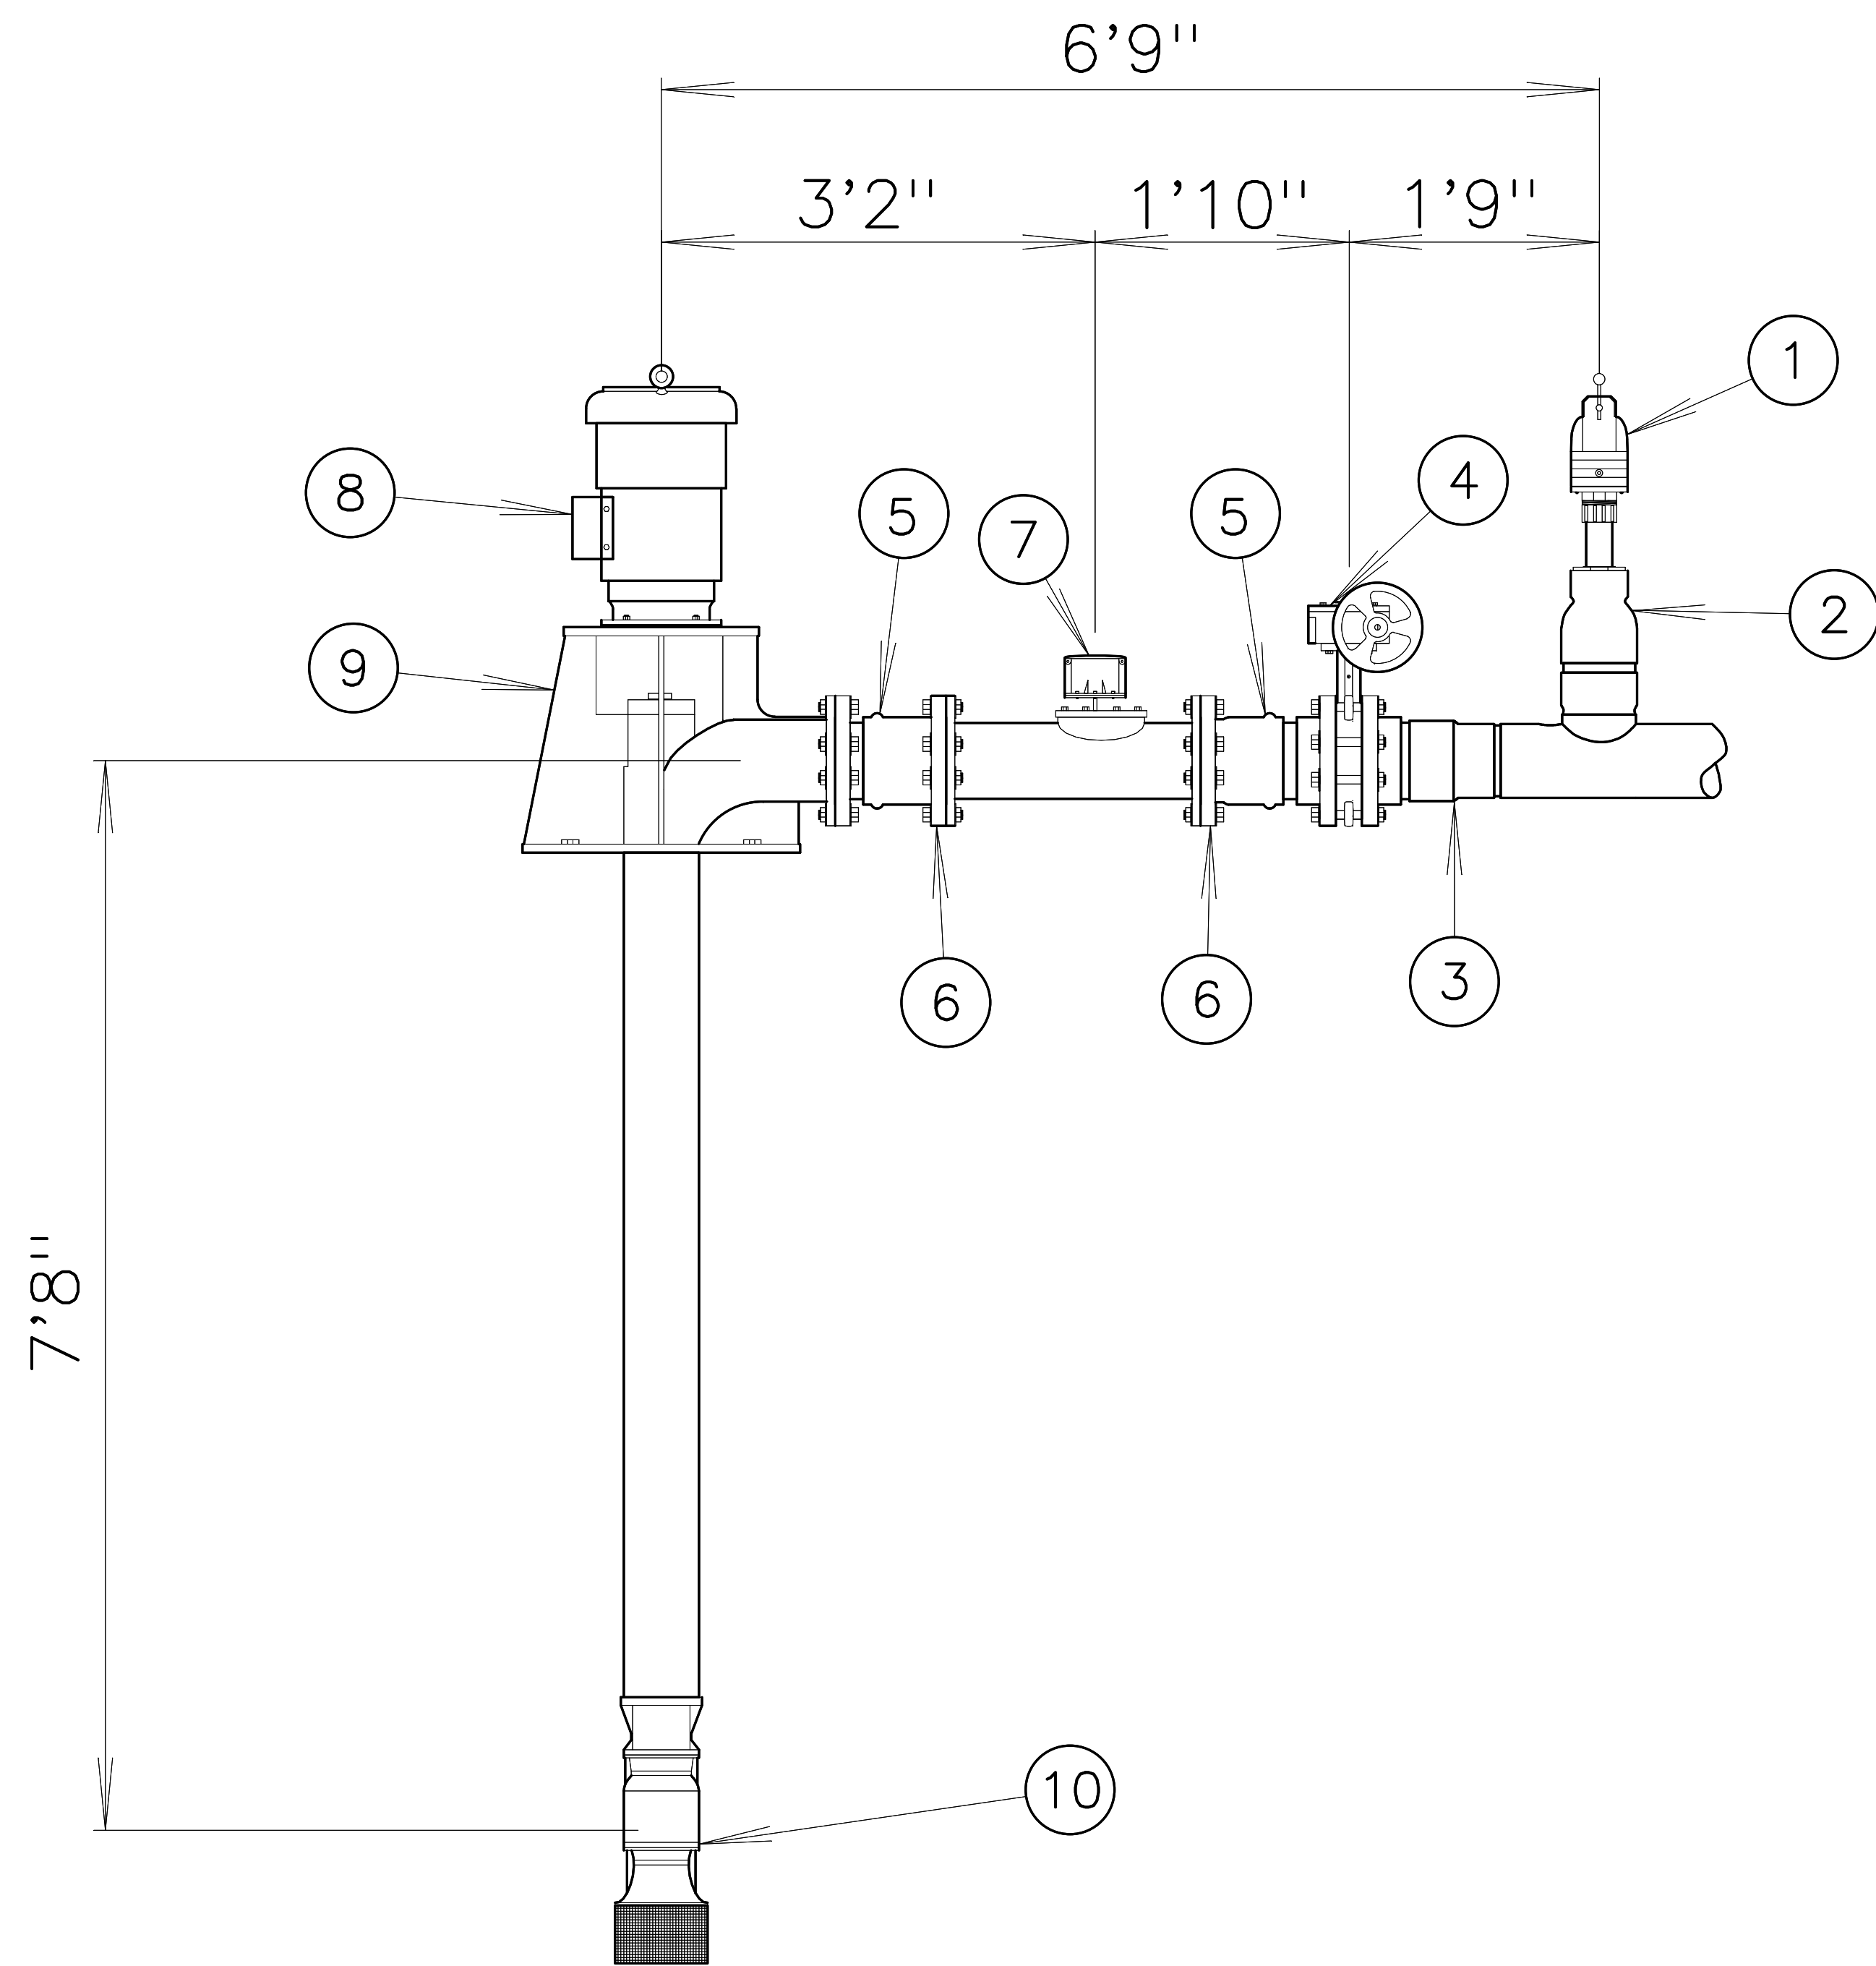

ELEVATION VIEW  
SCALE: 1"=1'-0"

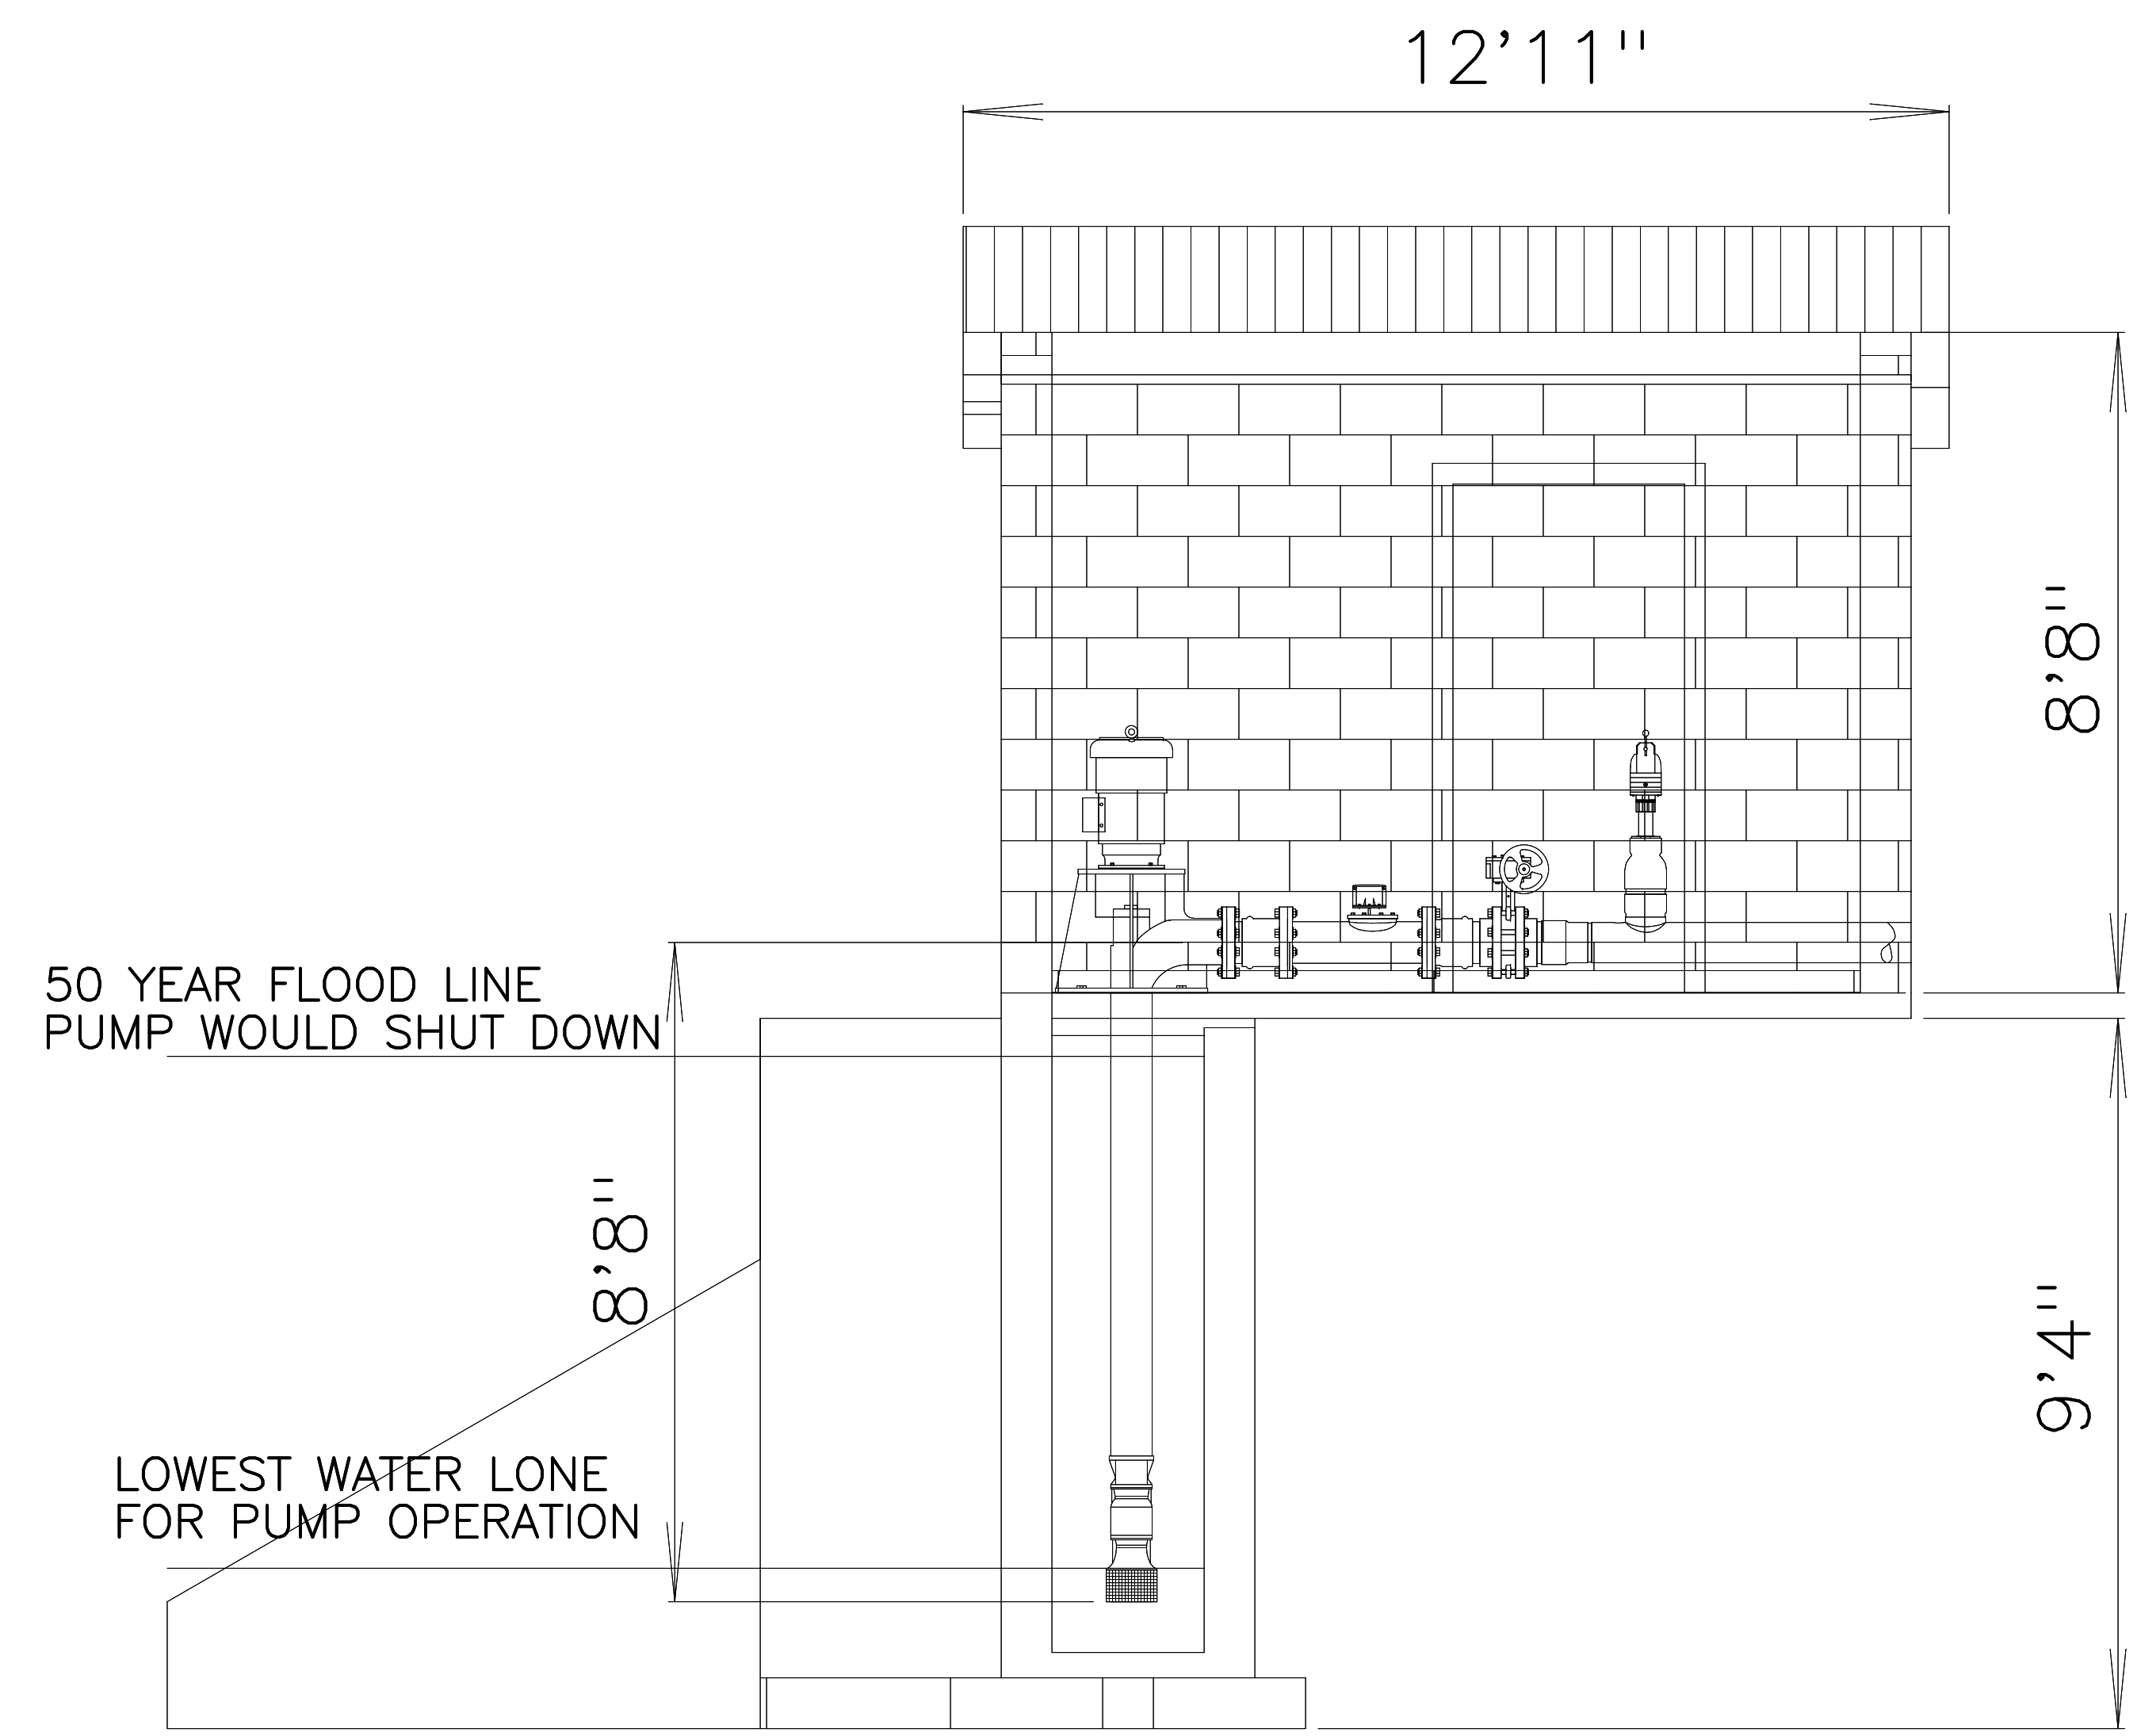

CELL AVENUE PUMP HOUSE  
CROSS SECTION IN ELEVATION  
SCALE: 1/2"=1'-0"

This drawing was prepared as an entry for the ADDA's (American Design Drafting Association's) 42nd Annual Drafting Contest and remains the property of the ADDA.  
Reproduction of this drawing by any individual or organization is strictly forbidden without written permission of the ADDA.

ADDA National Design/Drafting Contest  
**Canon City High School**  
1313 College Ave  
Canon City, CO 81212

CELL AVENUE  
PUMP HOUSE

INSTRUCTOR  
Mike Geesaman  
geesamm@canoncitieschools.org  
DRAWN  
NICHOLAS ROMANG  
Category/Division  
**BC-PIPE**

SHEET NUMBER  
**3**  
OF 9 SHEETS